




TYPICAL SECTION 5 PATRON COUNTER FIRST FLOOR
SCALE: 1-1/2" = 1'-0"

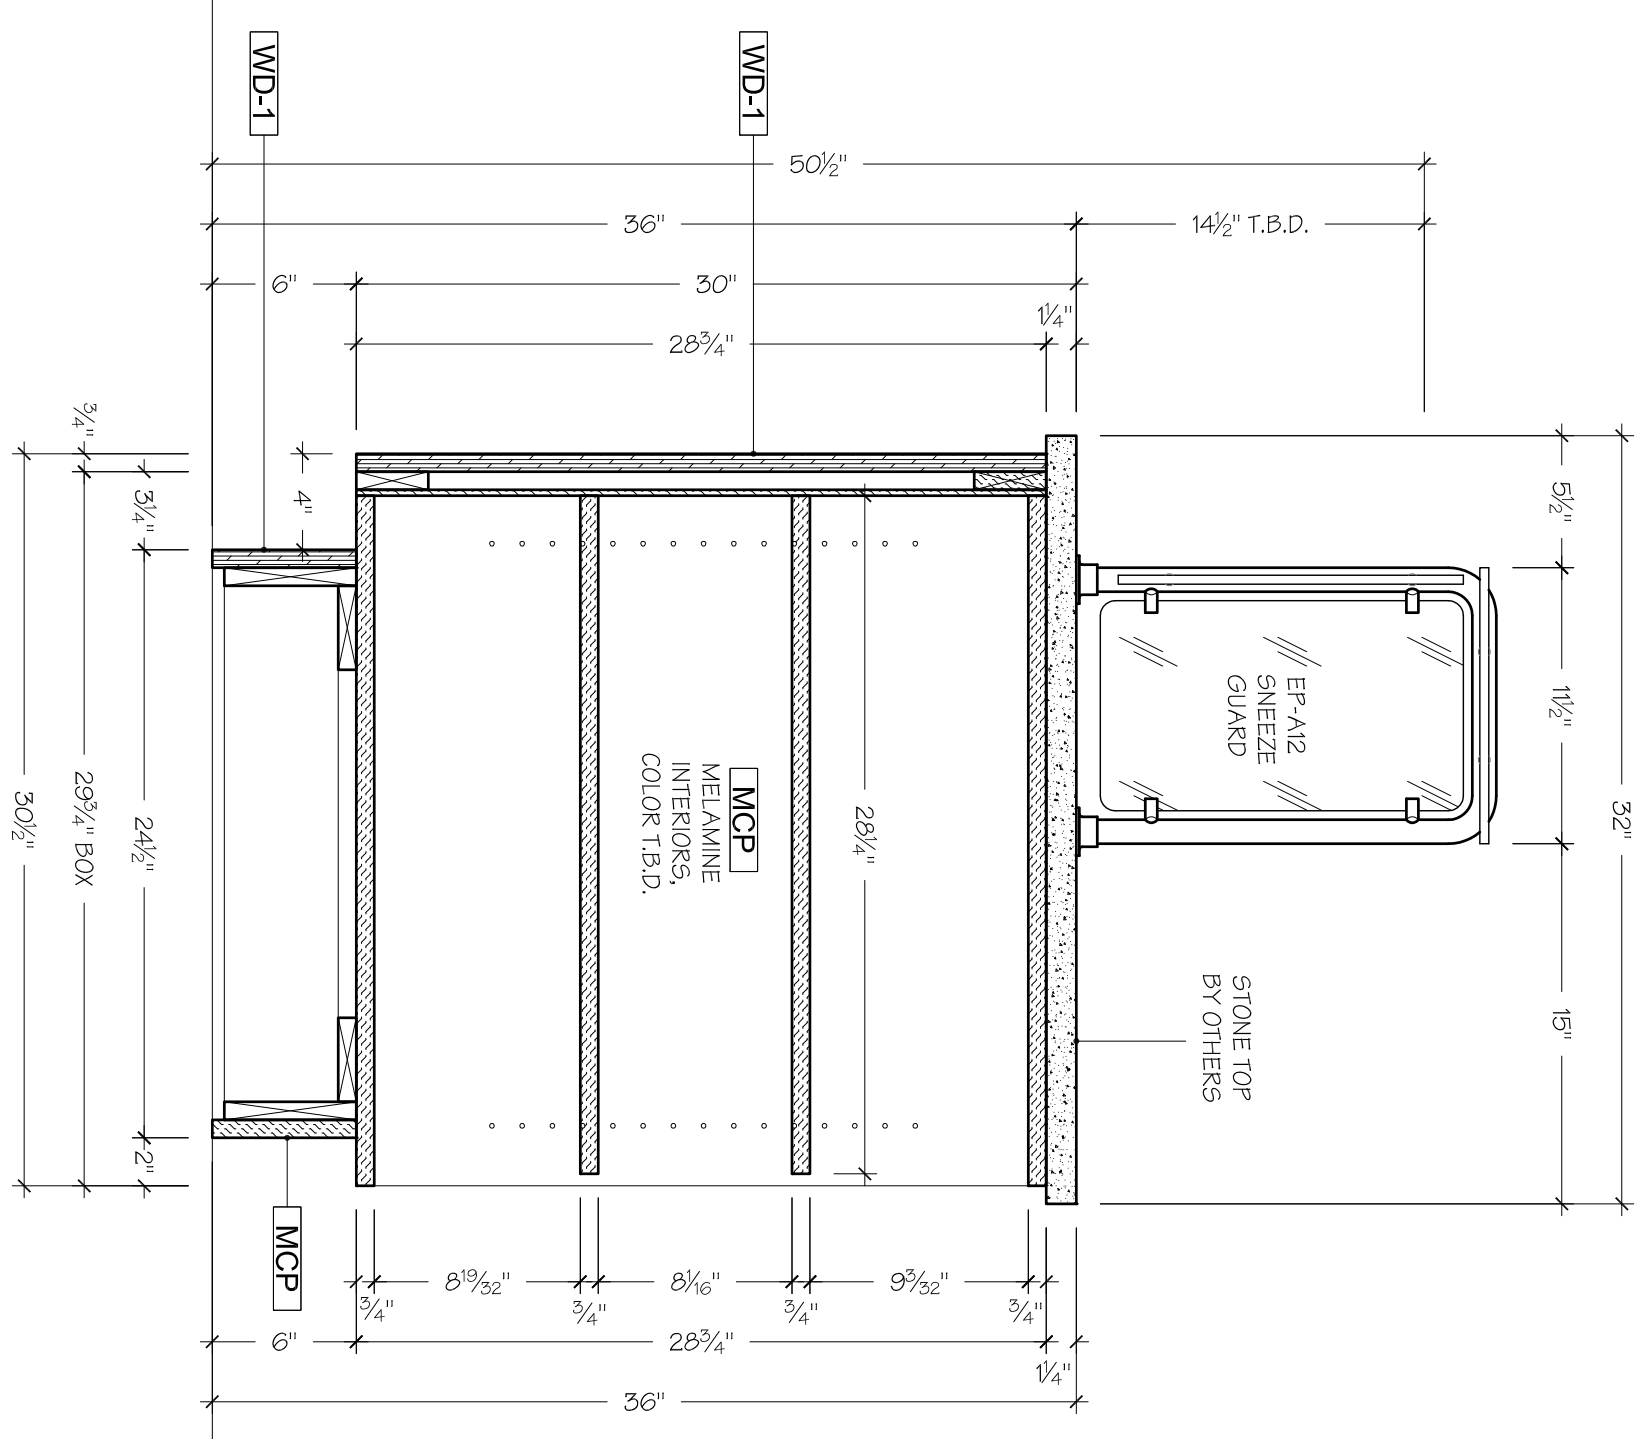


TYPICAL SECTION 7 PATRON COUNTER FIRST FLOOR
SCALE: 1-1/2" = 1'-0"

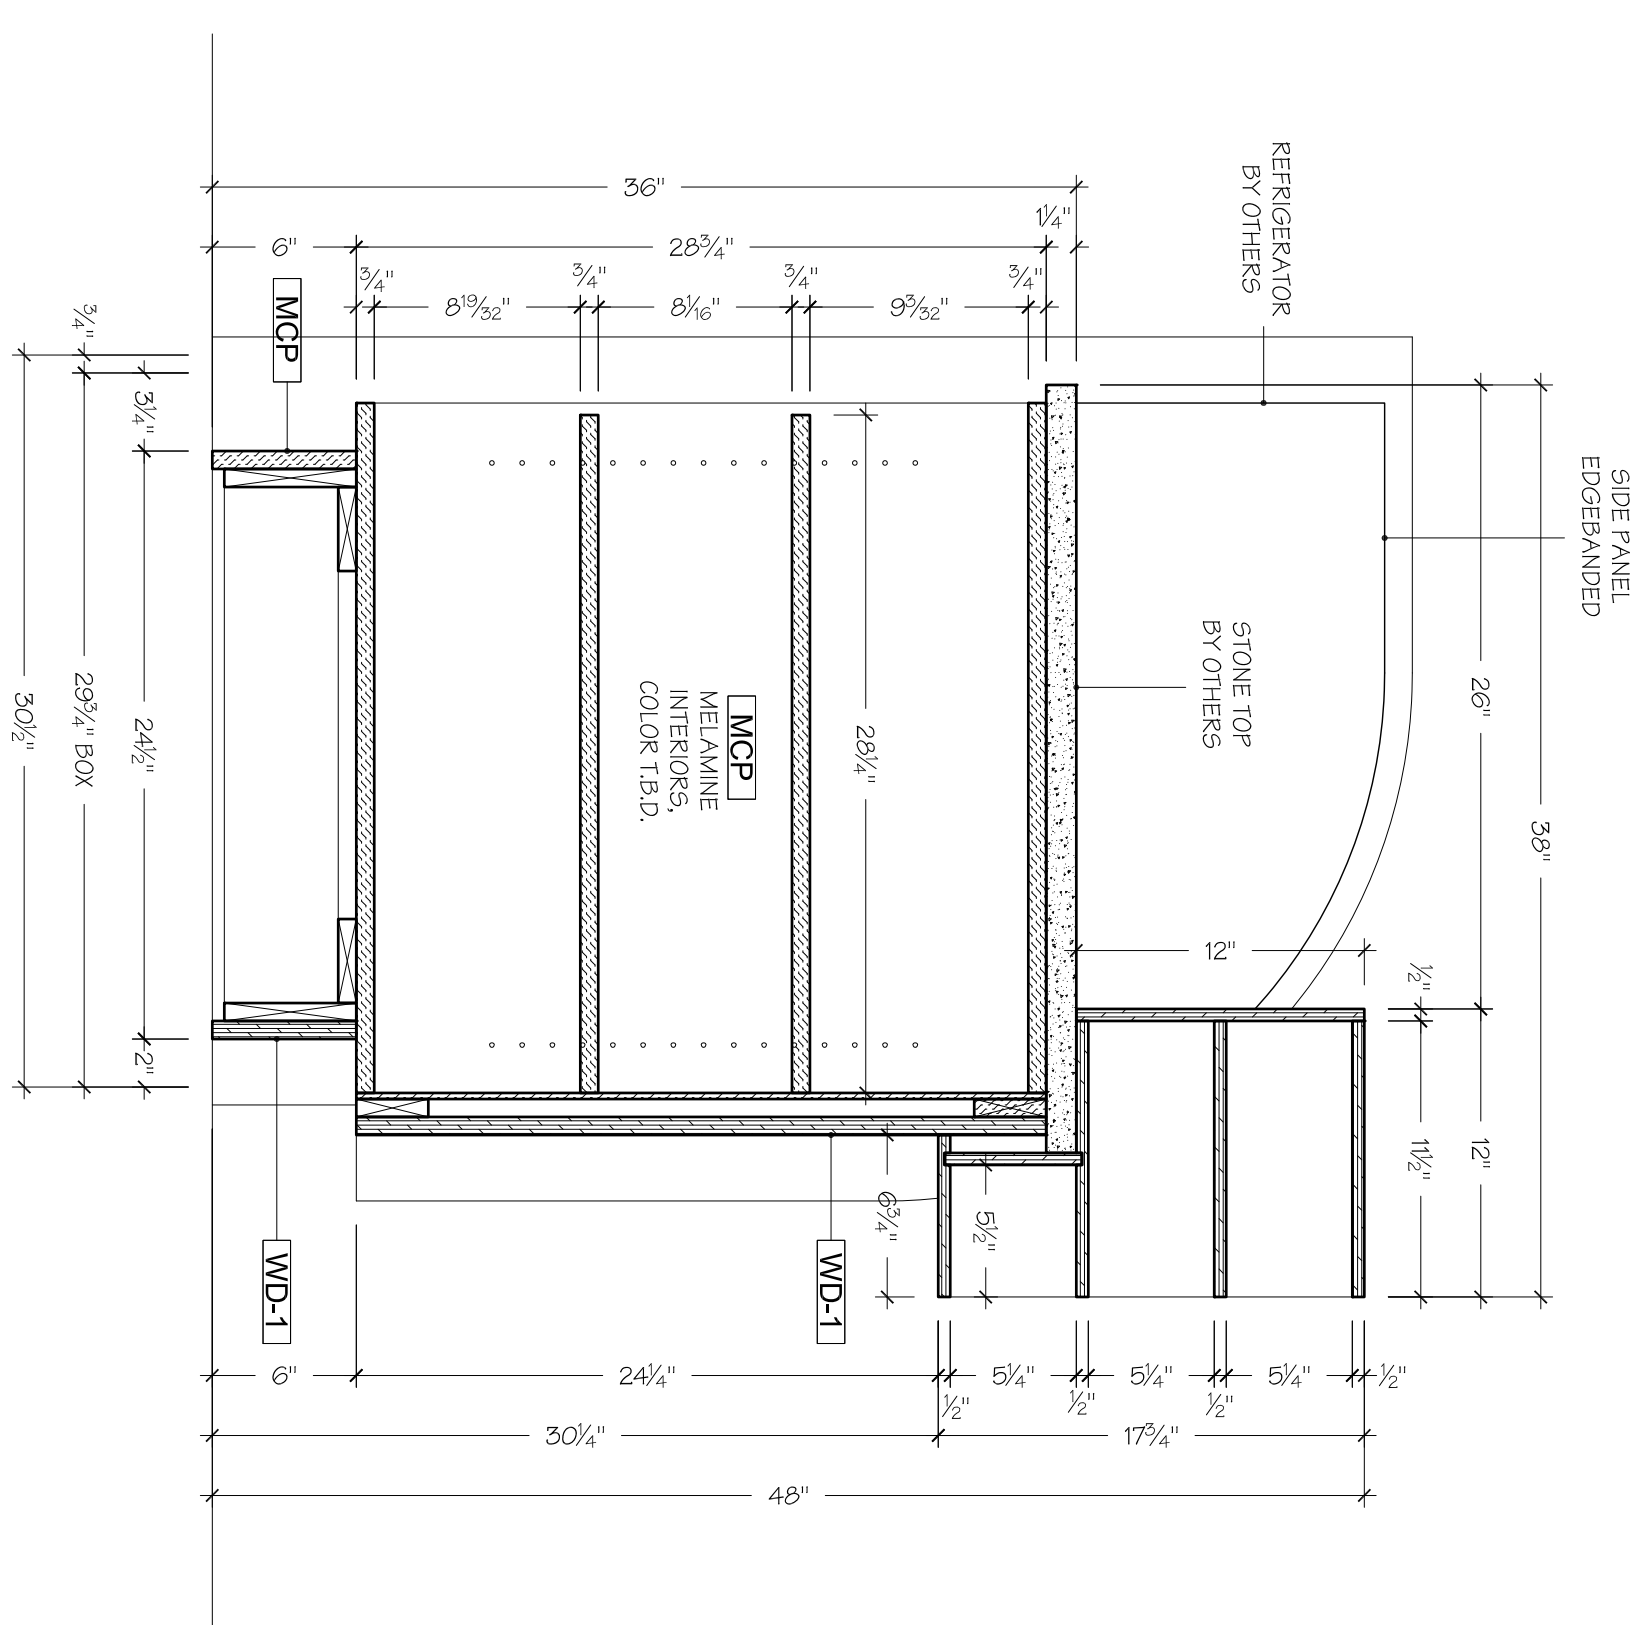

TYPICAL SECTION 9 CANDY SHELF FIRST FLOOR
SCALE: 1-1/2" = 1'-0"

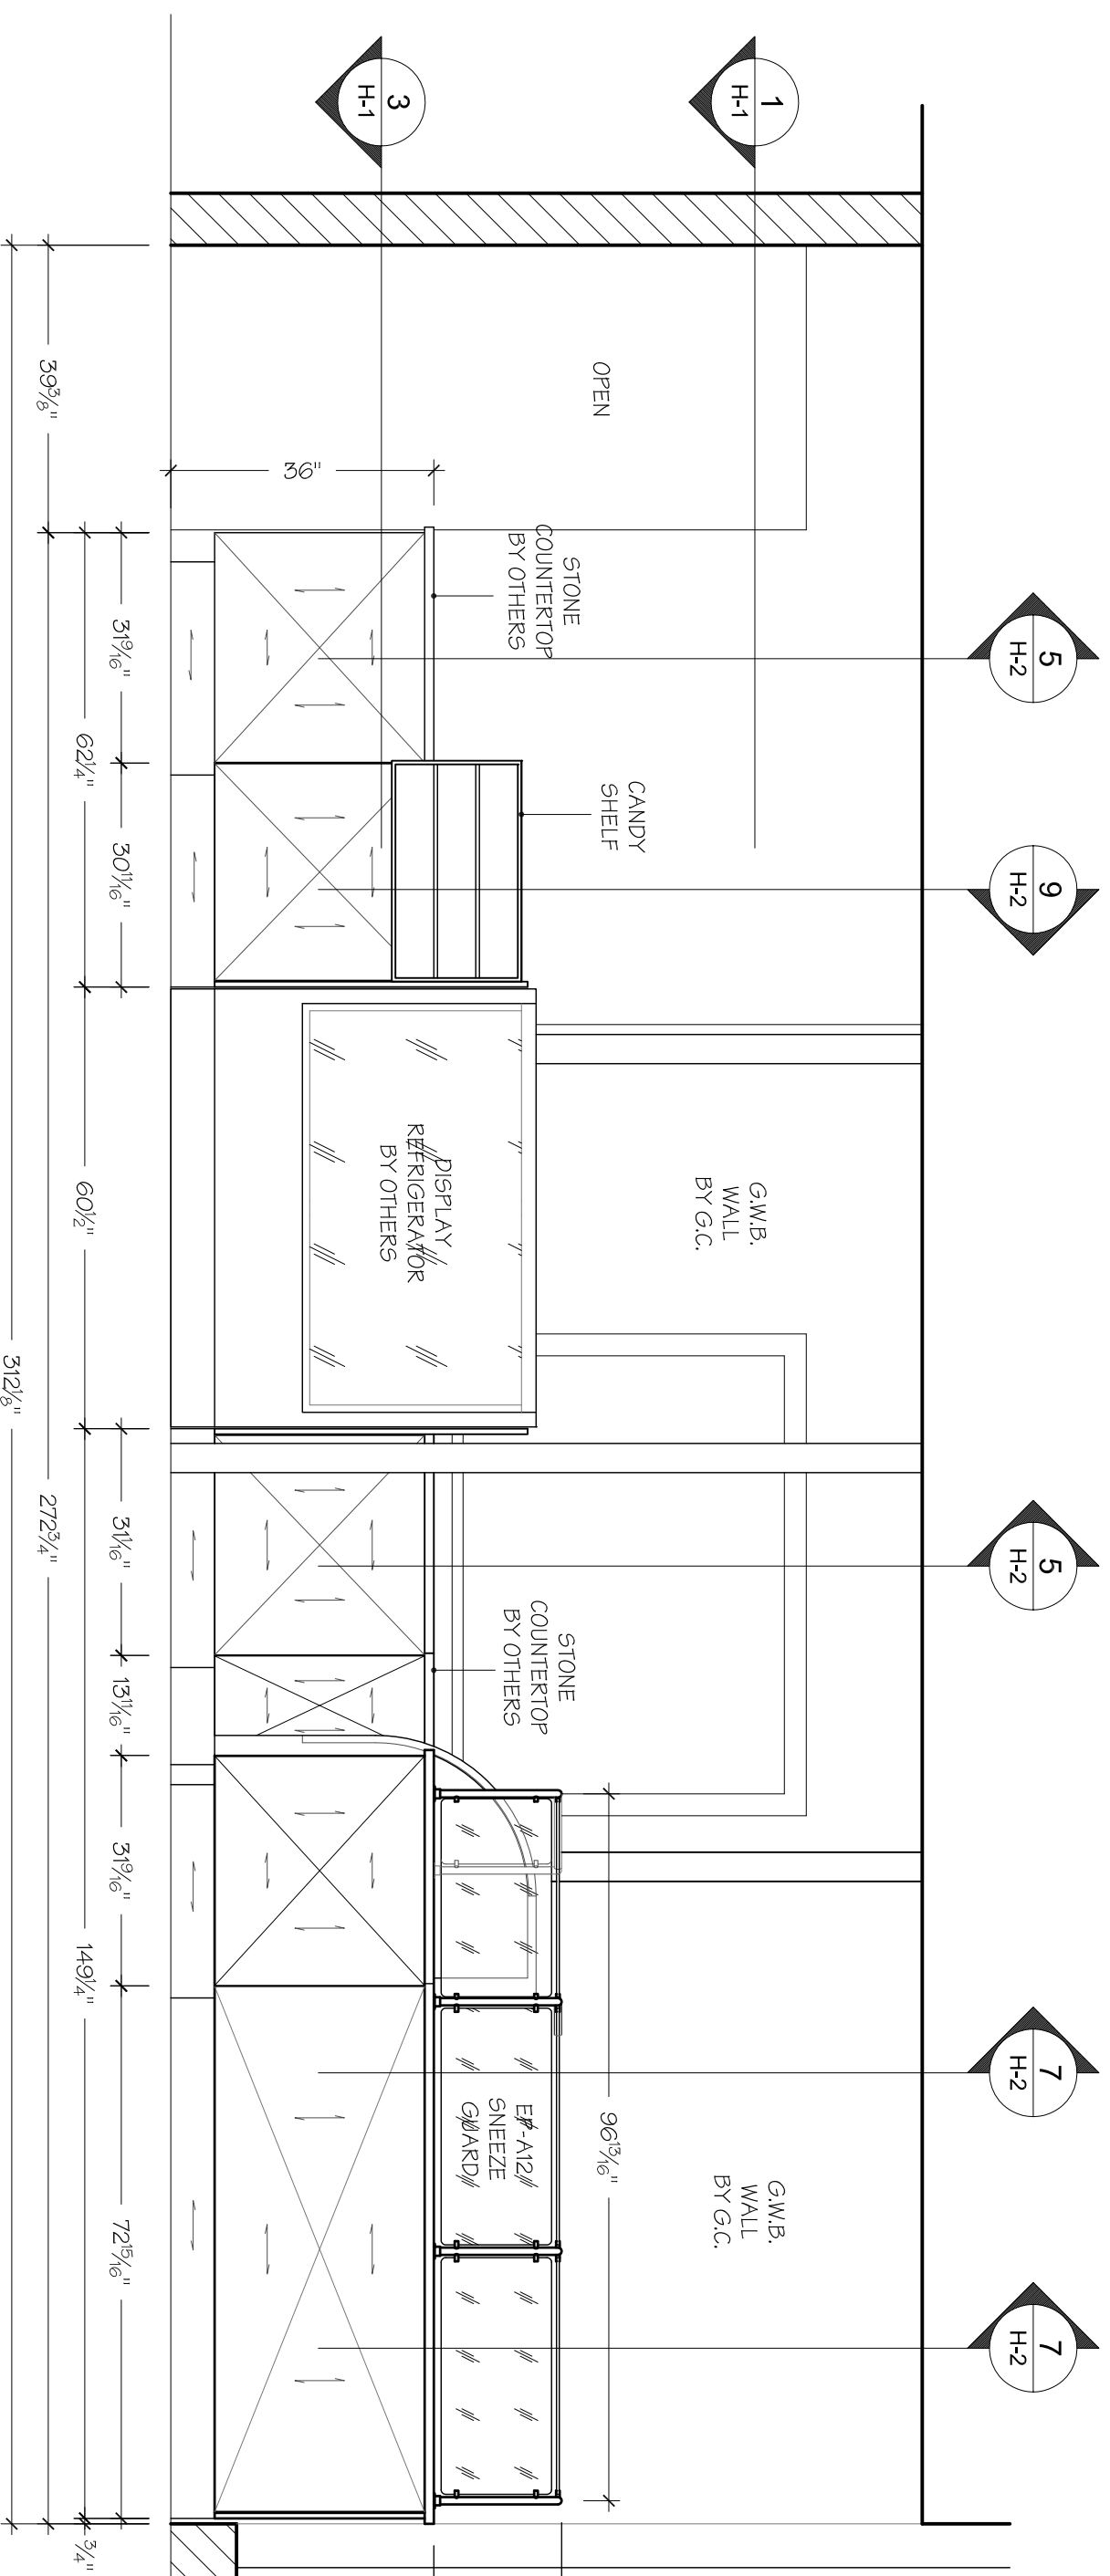

ELEVATION 4 PATRON COUNTER FIRST FLOOR
SCALE: 1/2" = 1'-0"

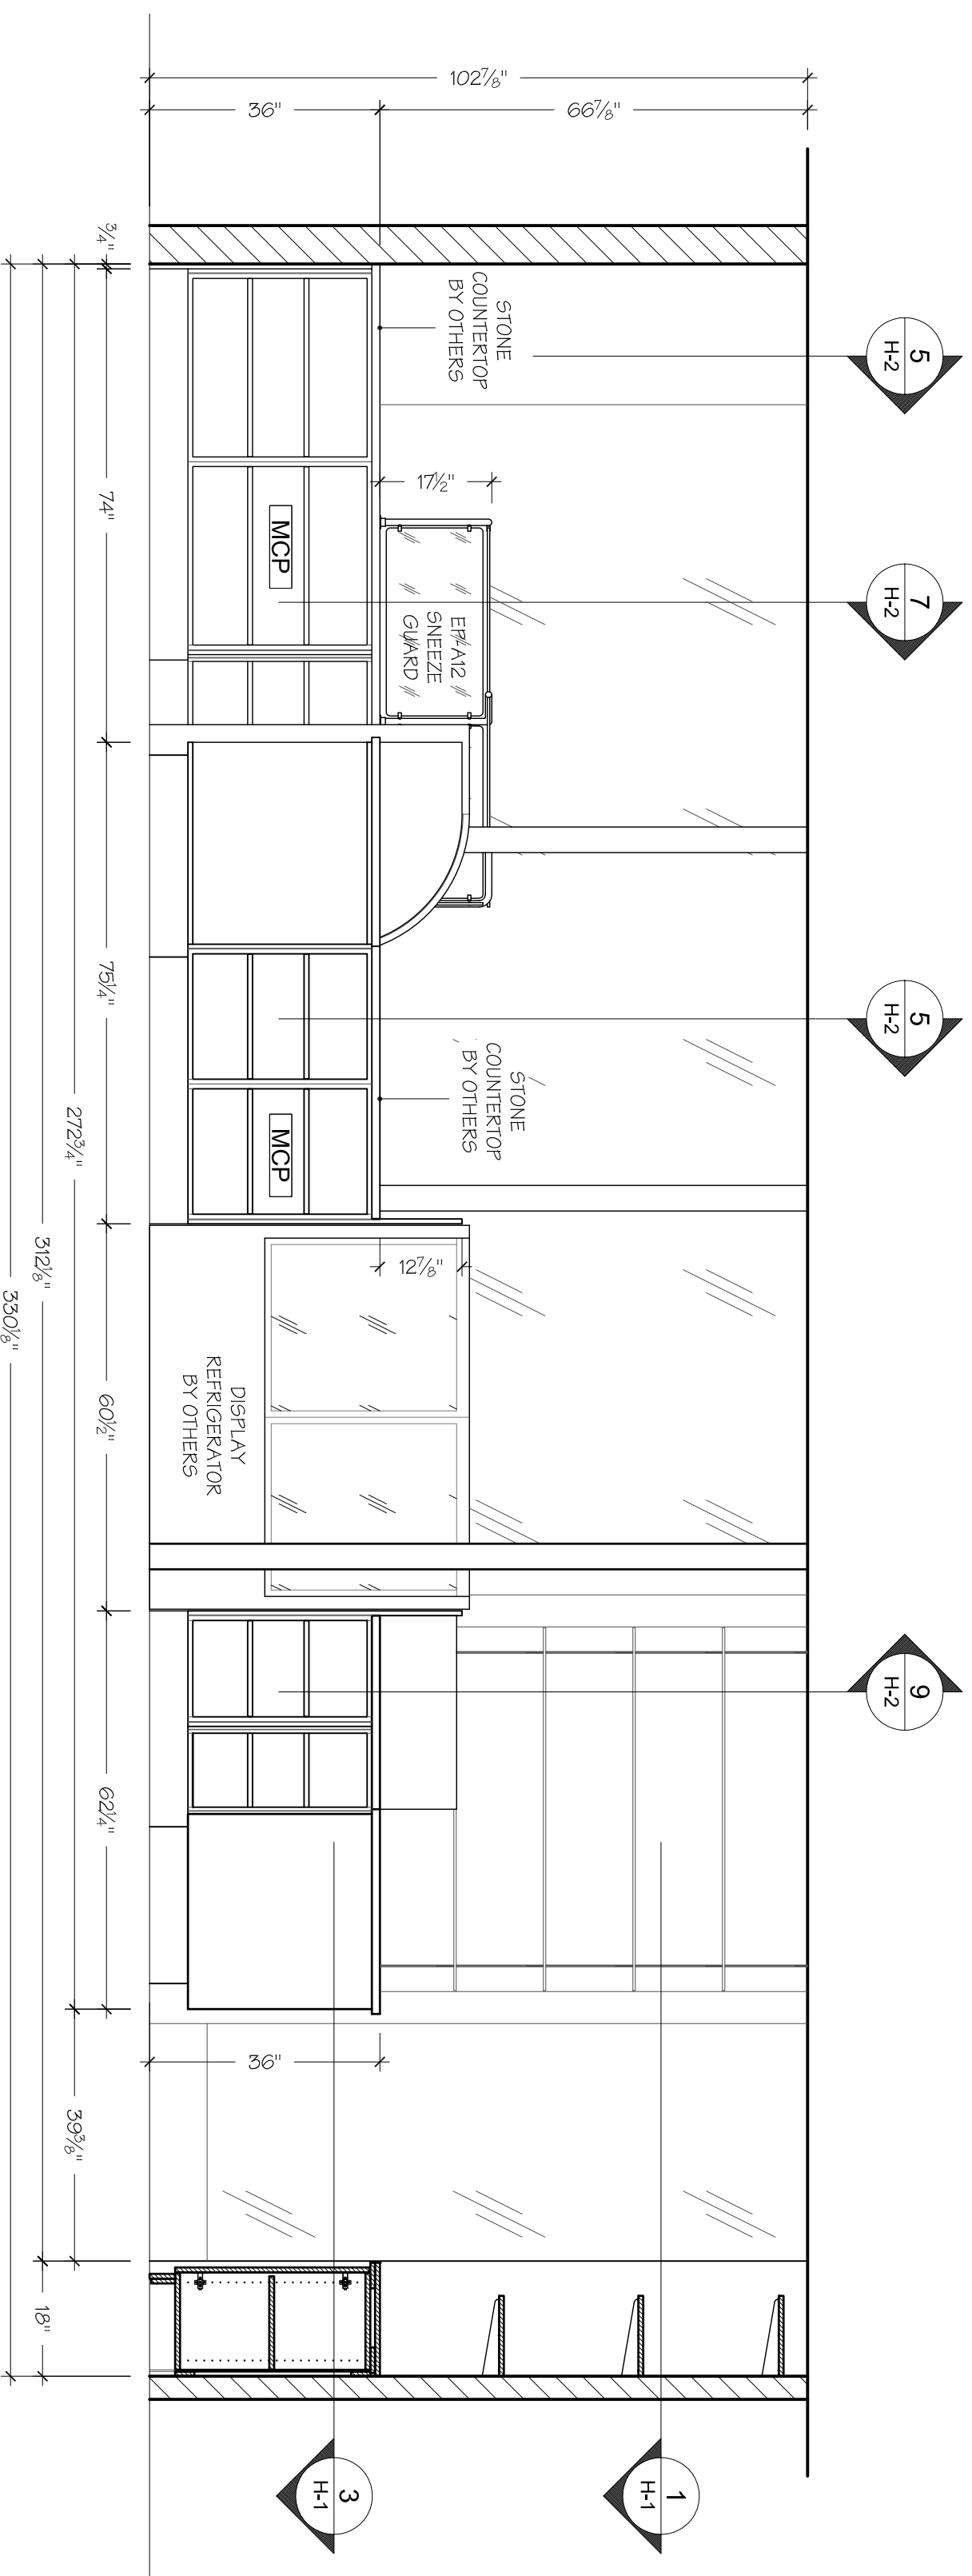

ELEVATION 8 PATRON COUNTER FIRST FLOOR
SCALE: 1/2" = 1'-0"

H-1	BLUM CONCEALED 120 DEGREE HINGE	H-5	-
H-2	HEAVY DUTY RECESSED STANDARDS 2025 SERIES	H-6	-
H-3	-	H-7	-
H-4	-	H-8	-

PL-1	T.B.D.	MCP	MELAMINE COLOR WHITE
PL-2	T.B.D.	MCP2	BLACK MELAMINE
WD-1	MAPLE VENEER	SS-1	SOLID SURFACES - CORIAN
WD-2	-	F	FABRIC COLOR

ALL DIMENSIONS ARE SUBJECT OF FIELD VERIFICATION

MCP	MELAMINE COLOR WHITE
MCP2	BLACK MELAMINE
SS-1	SOLID SURFACES - CORIAN
F	FABRIC COLOR

DATE	
------	--

9 Wellington Court
Coles Neck, NJ 07722
Voice: (732) 946-1078
Fax: (908) 301-0188

THE WHALEN BEREZ GROUP, LLC

DATE	05/17/08
SCALE	AS NOTED
DRAWN BY	MT
CHECKED BY	

UNIT PATRON COUNTERS "A", "B", "C"

UNIT NAKED CHOCOLATE CAFE
UNIT UNITED PLAZA - 30 S. 17TH STREET, 31 S. 18TH STREET
UNIT PHILADELPHIA, PA 19103

SHEET NUMBER H-2

REVIEWED & APPROVED BY _____ DATE _____